

TYPES DE POTEAUX

A


B

C

D

E

12'
144"
pi
po

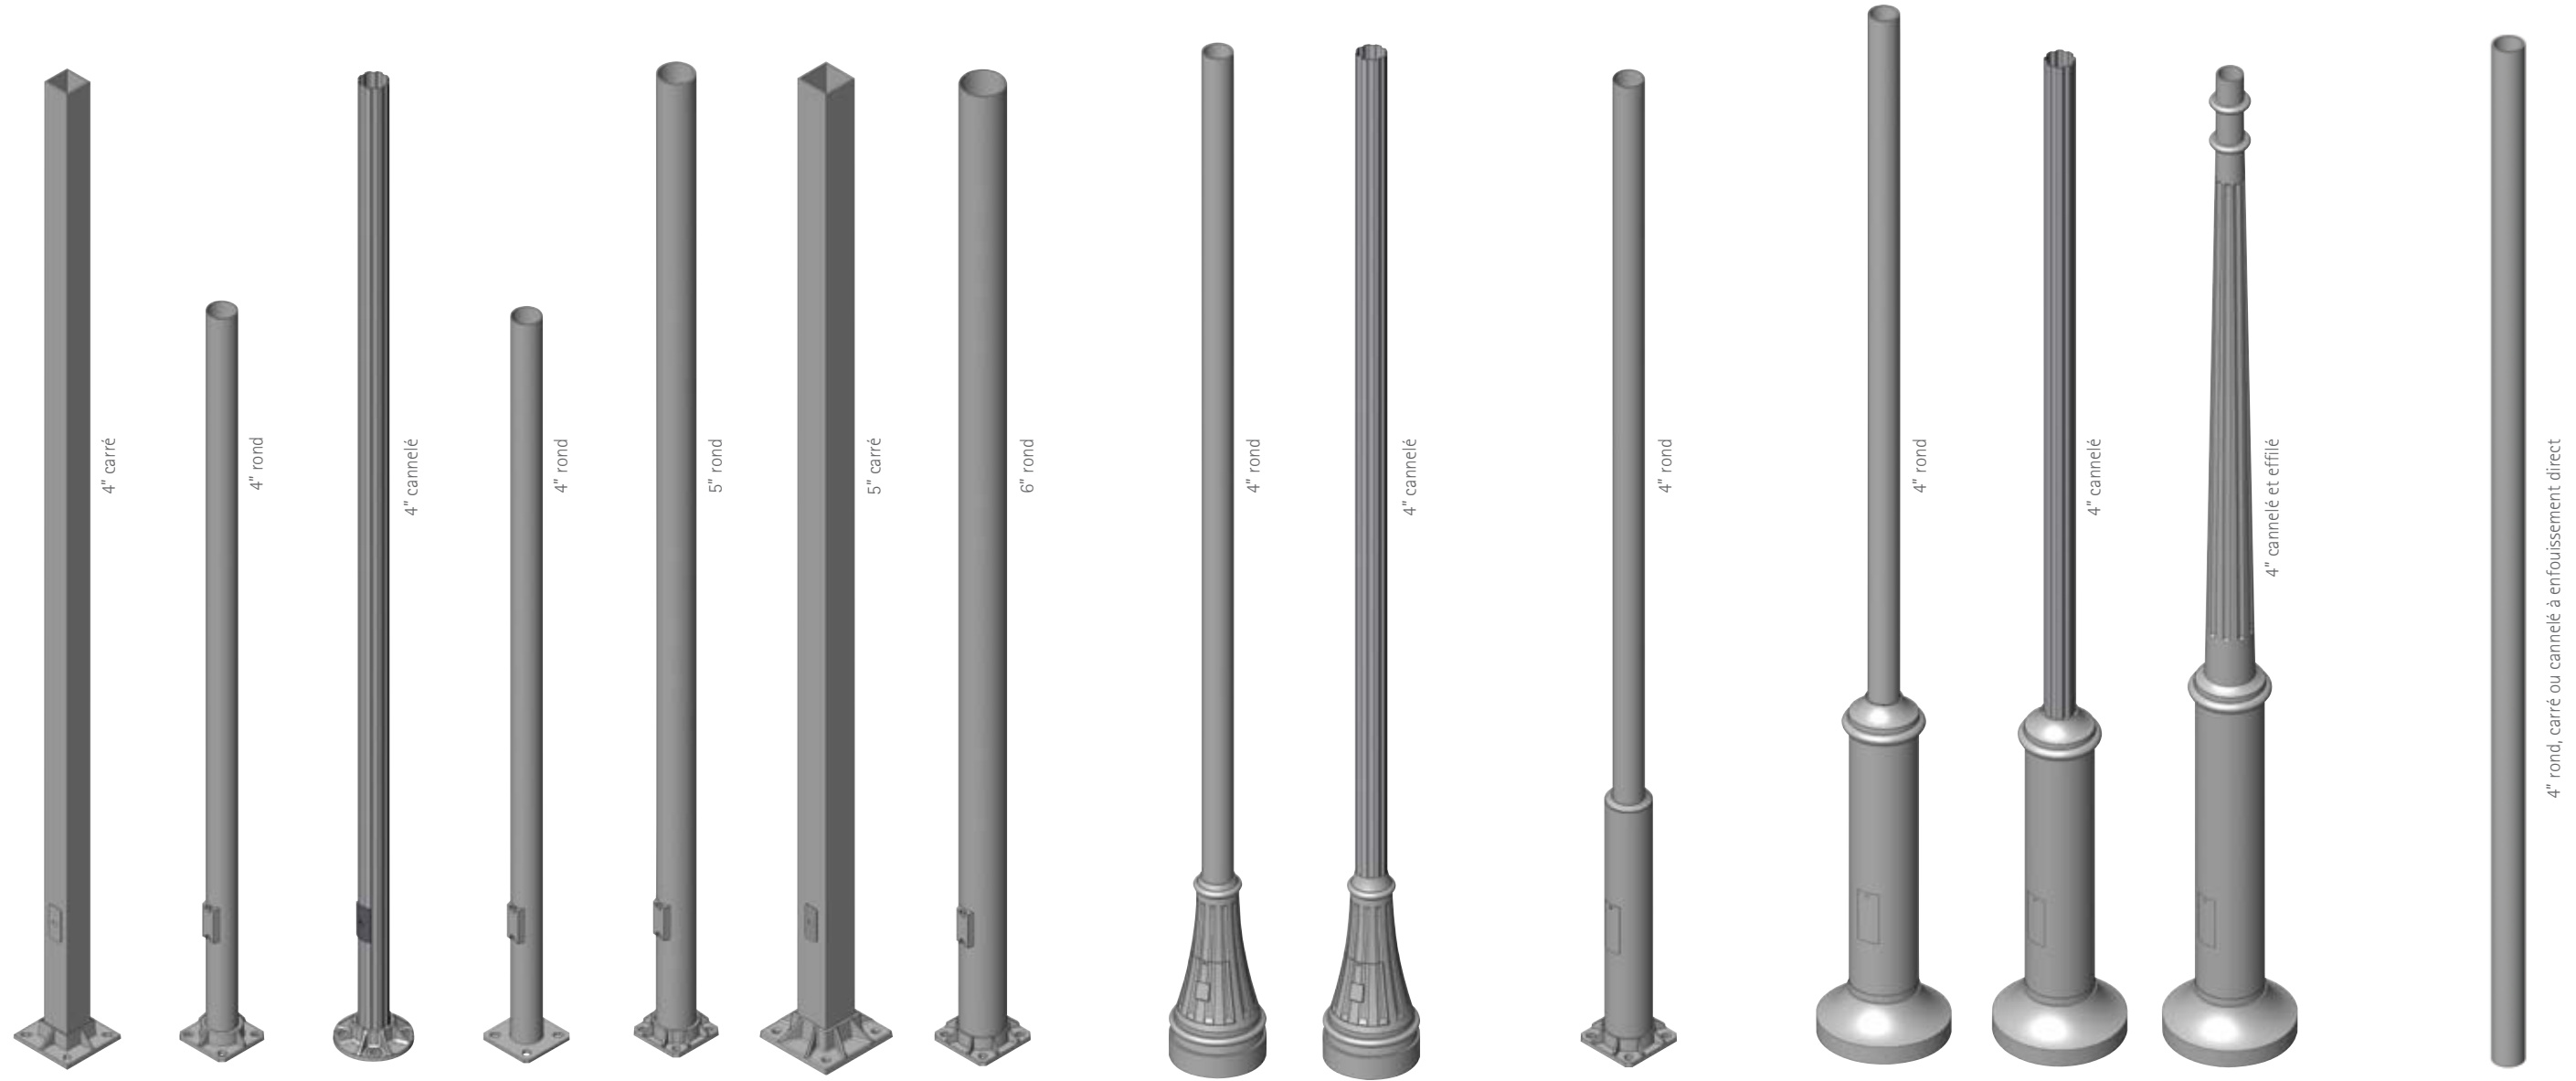

| | | | | | | | | | | | | | | | | |
|-------------------------------------|-----|------------------|------------------|------------------------|------|-----|------|------------------------|------------------------|------------------------|------------------------|------------------------|------------------------|-----|-----|--------|
| MATÉRIAU (A) ALUMINIUM OU (S) ACIER | A | A | A | S | A | A | A | A | A | A | A | A | A | A | A | A ou S |
| HAUTEUR MAX. SUGGÉRÉE | 20' | 20' | 20' | 20' | 20' | 20' | 20' | 15' | 15' | 20' | 20' | 20' | 14' | 20' | 20' | 20' |
| DIAMÈTRE DU CERCLE DE BOULONNAGE | 10" | 8.5" | 8" | 8" | 8.5" | 12" | 9.5" | 8" | 8" | 9.5" | 12" | 12" | 12" | - | - | - |
| HAUTEUR DE LA BASE | | | | - | | | | 28" | 28" | 37" | 48" | 48" | 24"-72" | - | - | - |
| COUVRE-BASE | G | A, B, C, D, E, F | A, B, C, D, E, F | A, B, C, D, E, F | A, F | G | A | non requis | non requis | A | H inclus | H inclus | H inclus | - | - | - |
| BOULONS D'ANCRAGE | | | | 4 boulons, 3/4-10, 18" | | | | 3 boulons, 3/8-16, 12" | 3 boulons, 3/8-16, 12" | 4 boulons, 3/4-10, 18" | 4 boulons, 3/4-10, 18" | 4 boulons, 3/4-10, 18" | 4 boulons, 3/4-10, 18" | - | - | - |